



**NEW EAST ELEVATION**

SCALE: 1/4" = 1'-0"



**NEW NORTH ELEVATION**

SCALE: 1/4" = 1'-0"

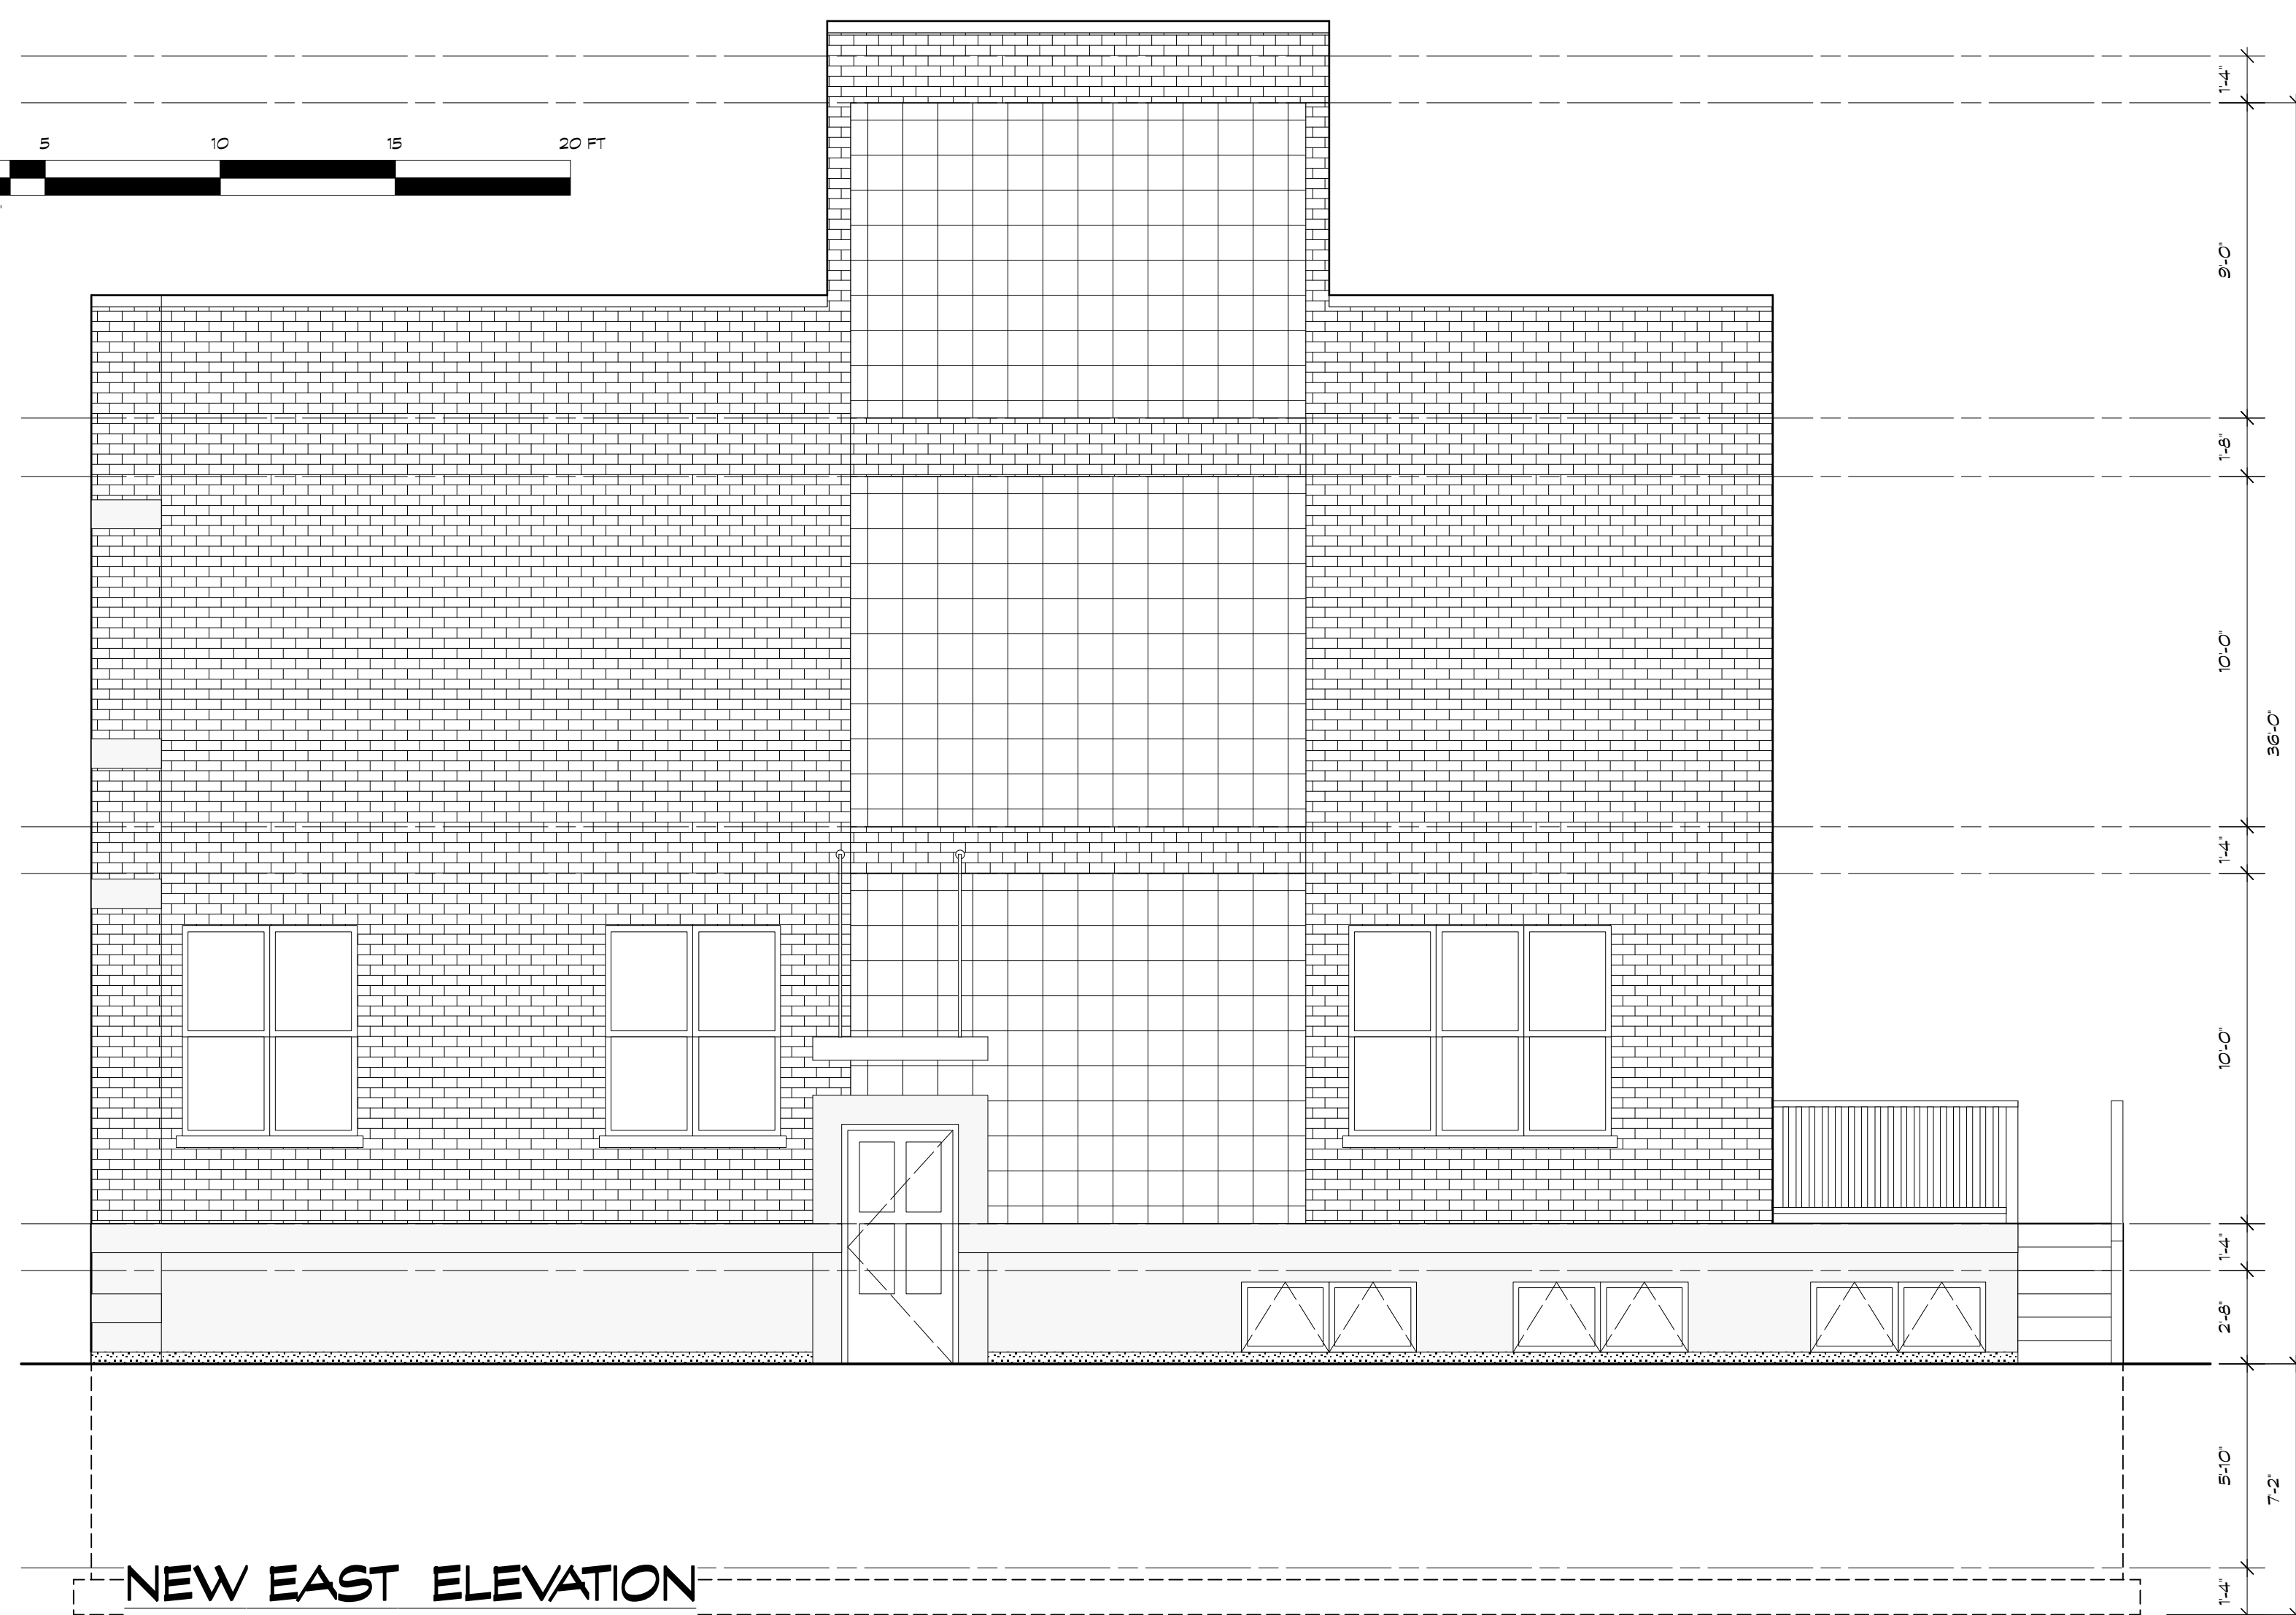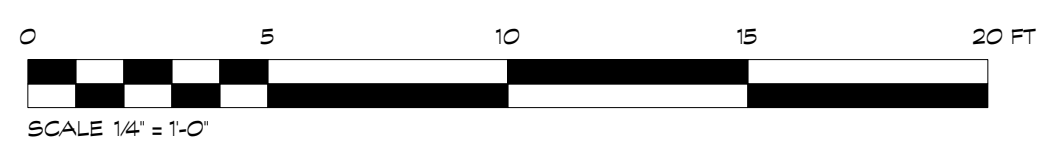

**NEW EAST ELEVATION**

SCALE: 1/4" = 1'-0"



**NEW SOUTH ELEVATION**

SCALE: 1/4" = 1'-0"

**LASZLO SIMOVIC, ARCHITECTS, L.L.C.**  
 CHICAGO, ILL. 60648-5528  
 6512 N. ARTESIAN AVE.  
 EMAIL: LASZLO@LASZLOARCH.COM TEL: 773-338-2225  
 FAX: 773-338-2226

NO.	DESCRIPTION	DATE
	ISSUED FOR PERMIT	3/6/2015

PROJECT: 3521  
 SCALE: AS NOTED  
 DATE: 3/6/2015

**OWNER:**  
 849 BRADLEY LLC  
 2505 N. MILWAUKEE AVE.  
 CHICAGO, IL 60630

**PROJECT:**  
 2 NEW TOWN HOUSES  
 549 W. BRADLEY PL.  
 CHICAGO, IL 60613

**SHEET NAME:**  
 NEW ELEVATIONS

**A-4**