




N
3RD FLOOR PLAN
SCALE: 1/4" = 1'-0"

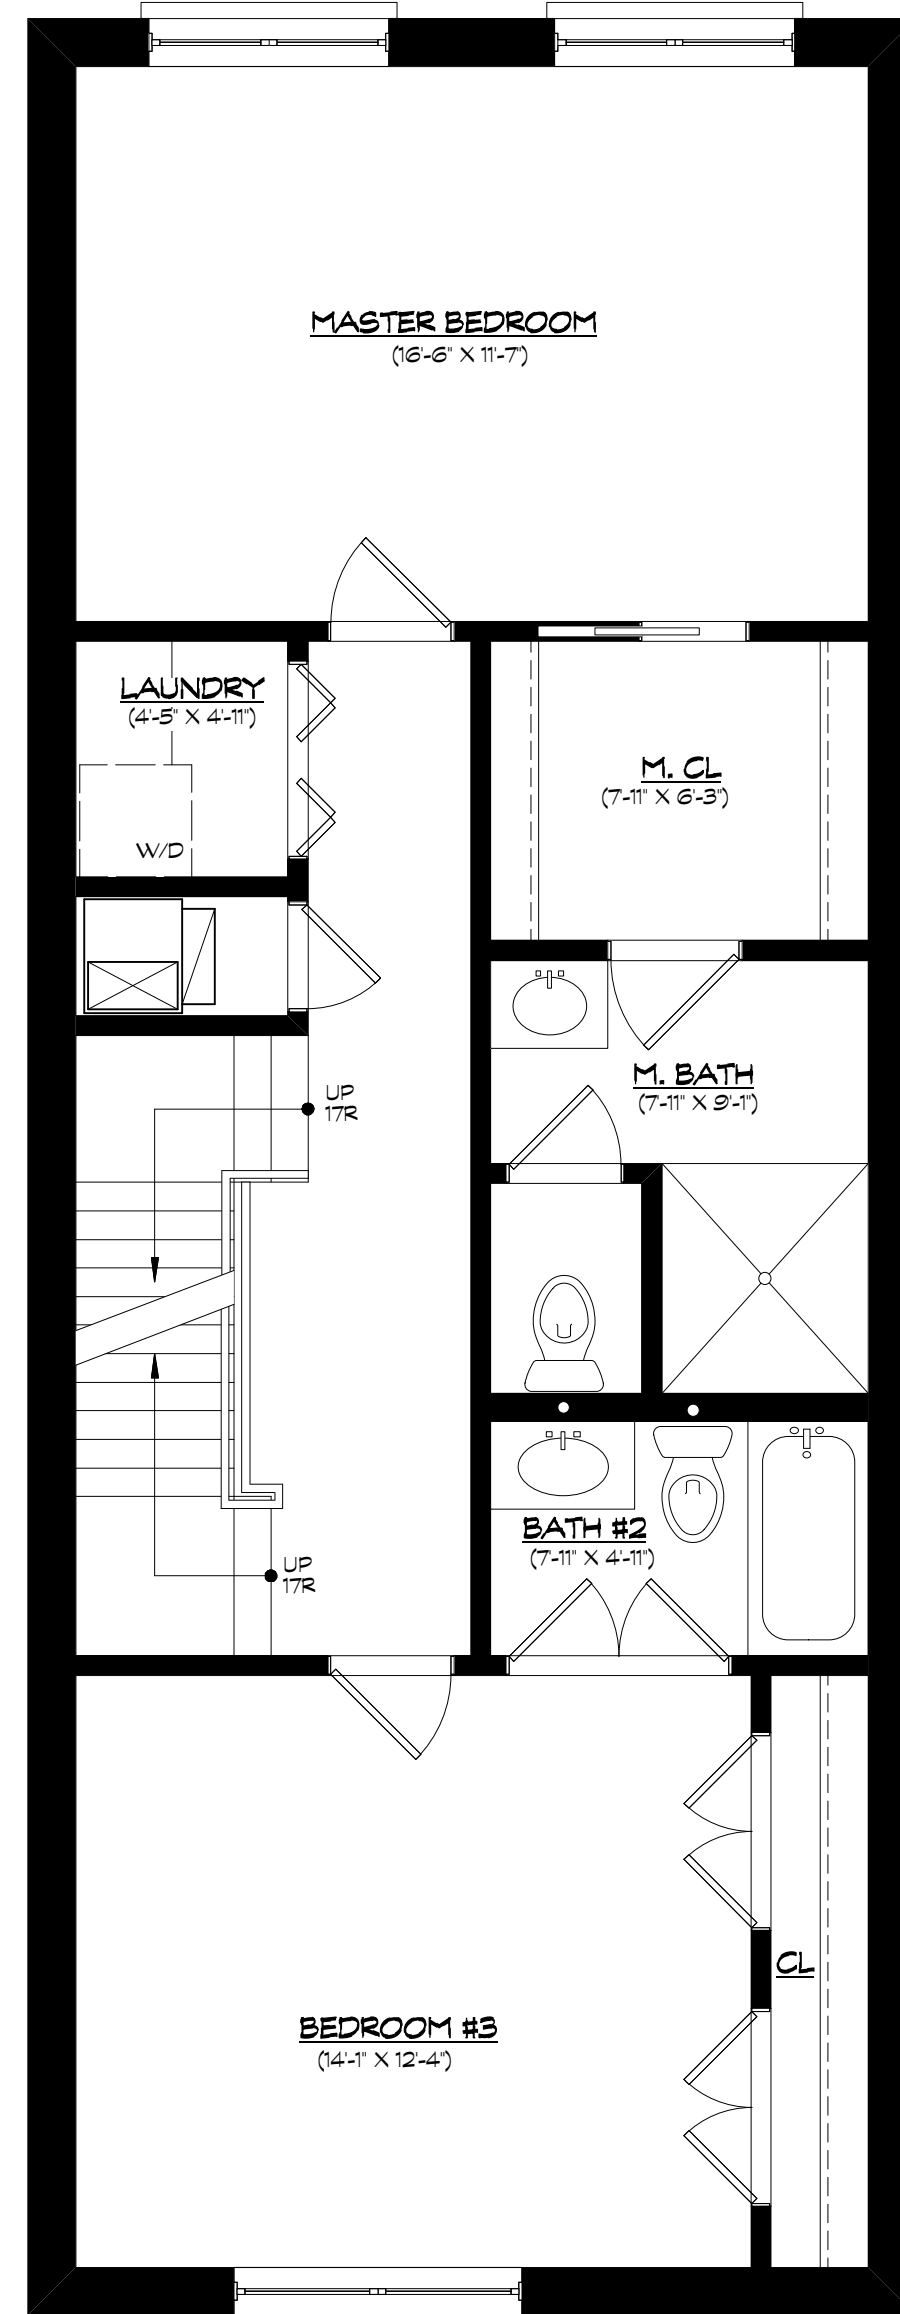

N
2ND FLOOR PLAN
SCALE: 1/4" = 1'-0"

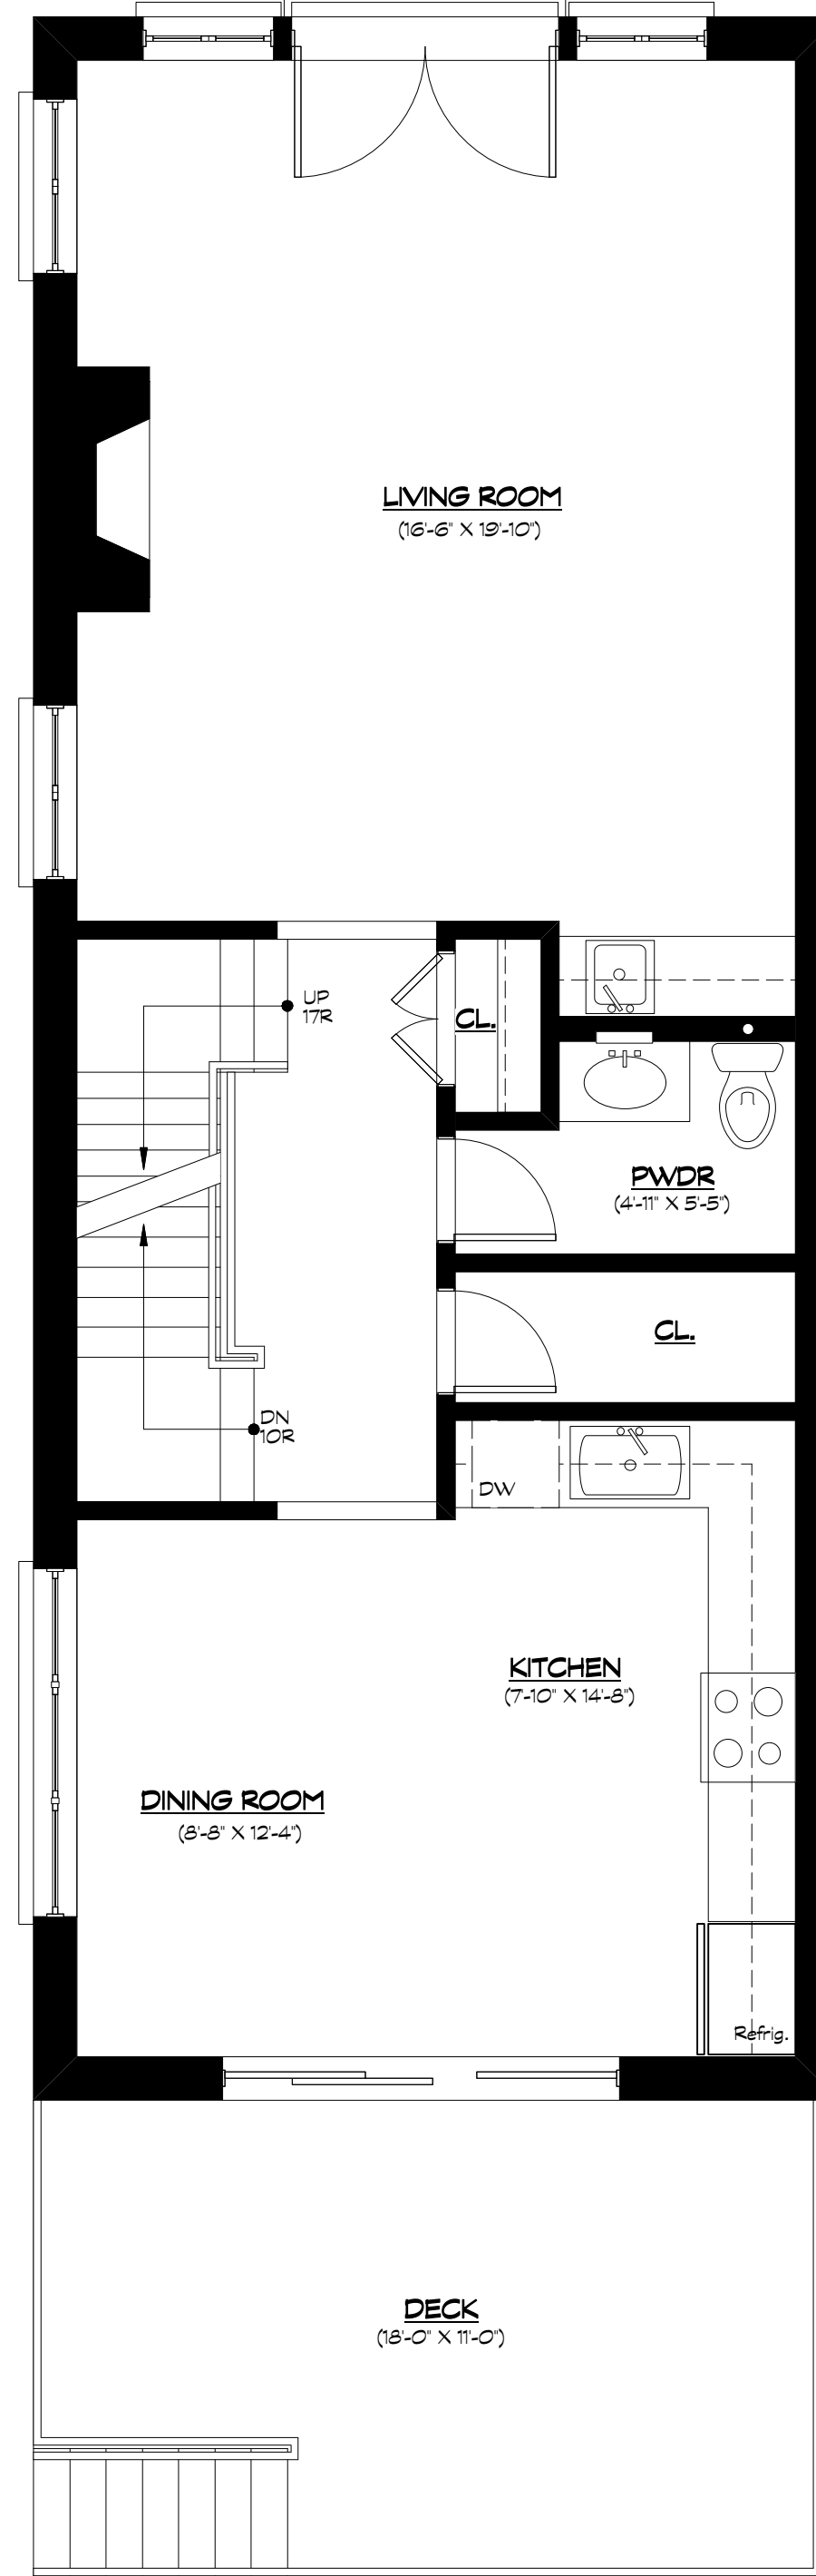

N
1ST FLOOR PLAN
SCALE: 1/4" = 1'-0"

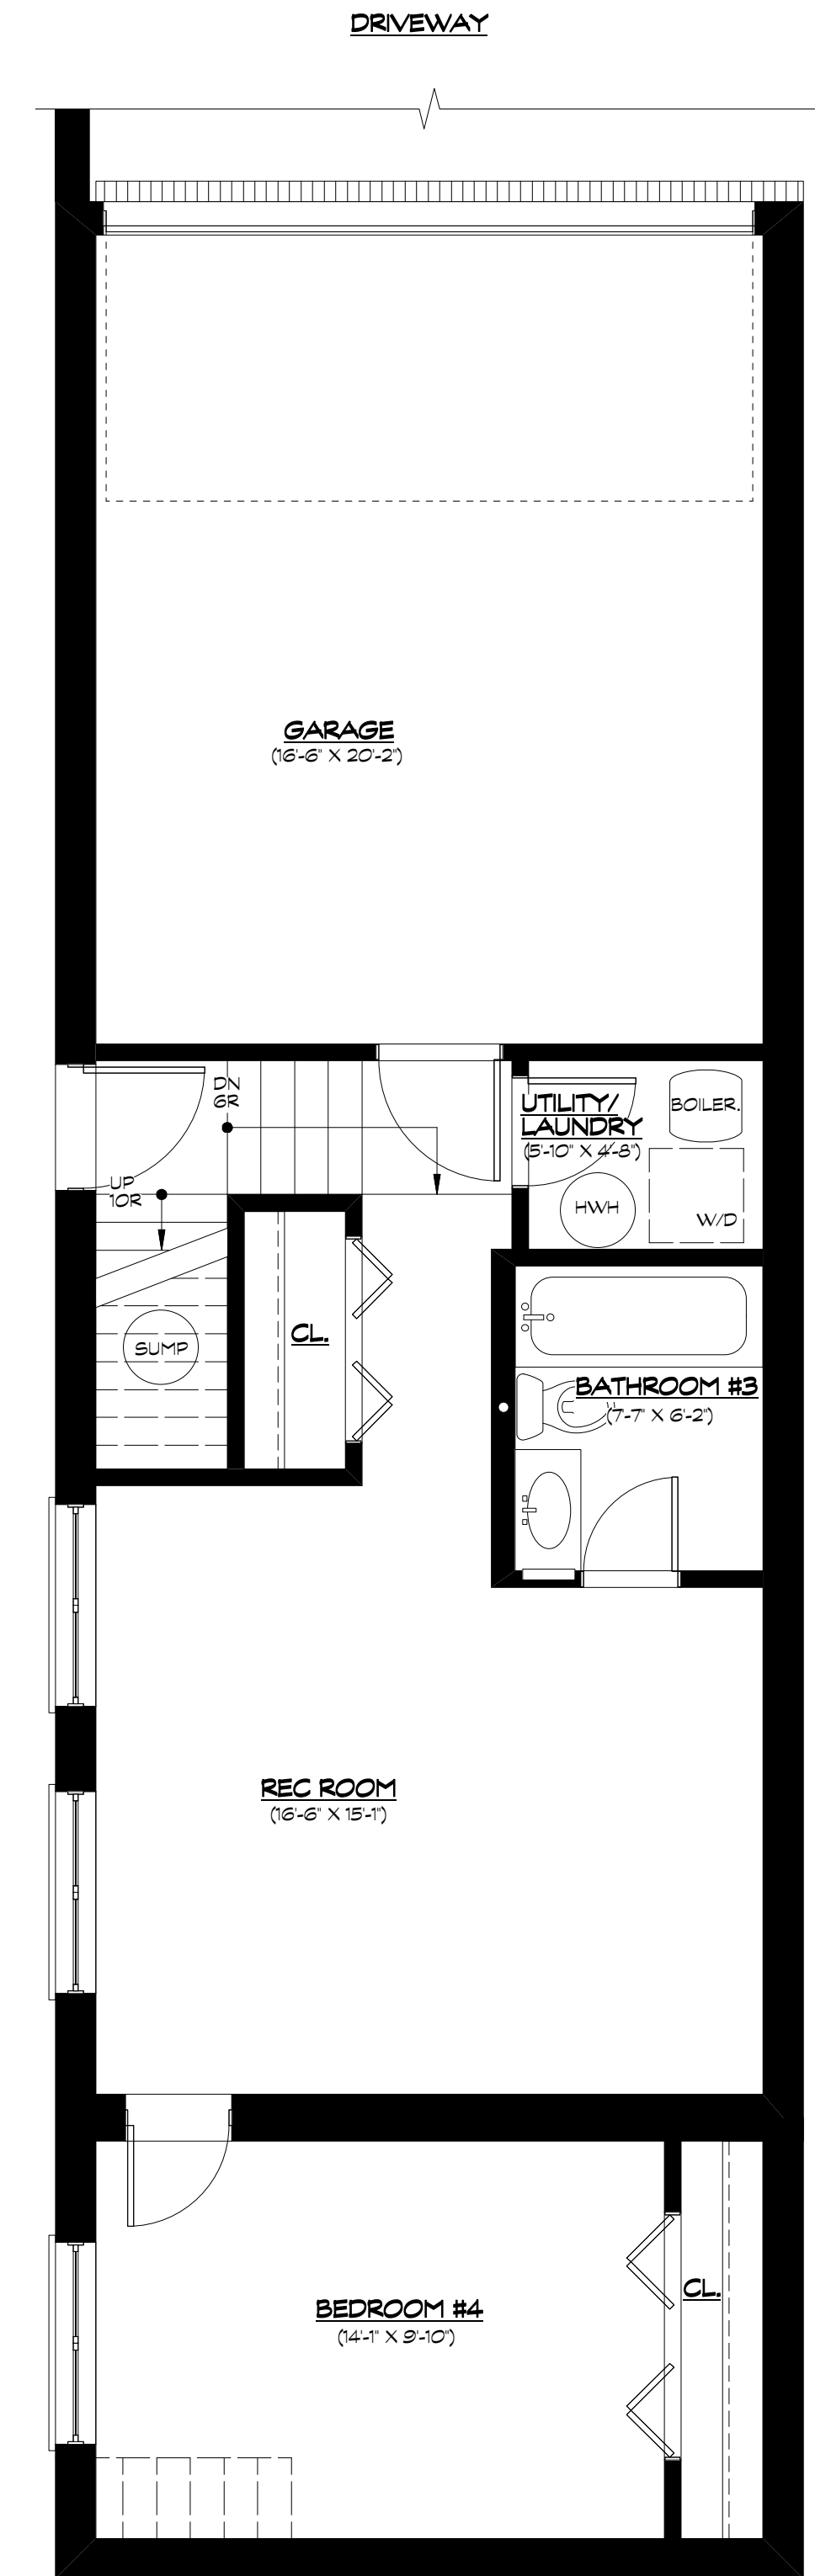

N
BASEMENT PLAN
SCALE: 1/4" = 1'-0"

