


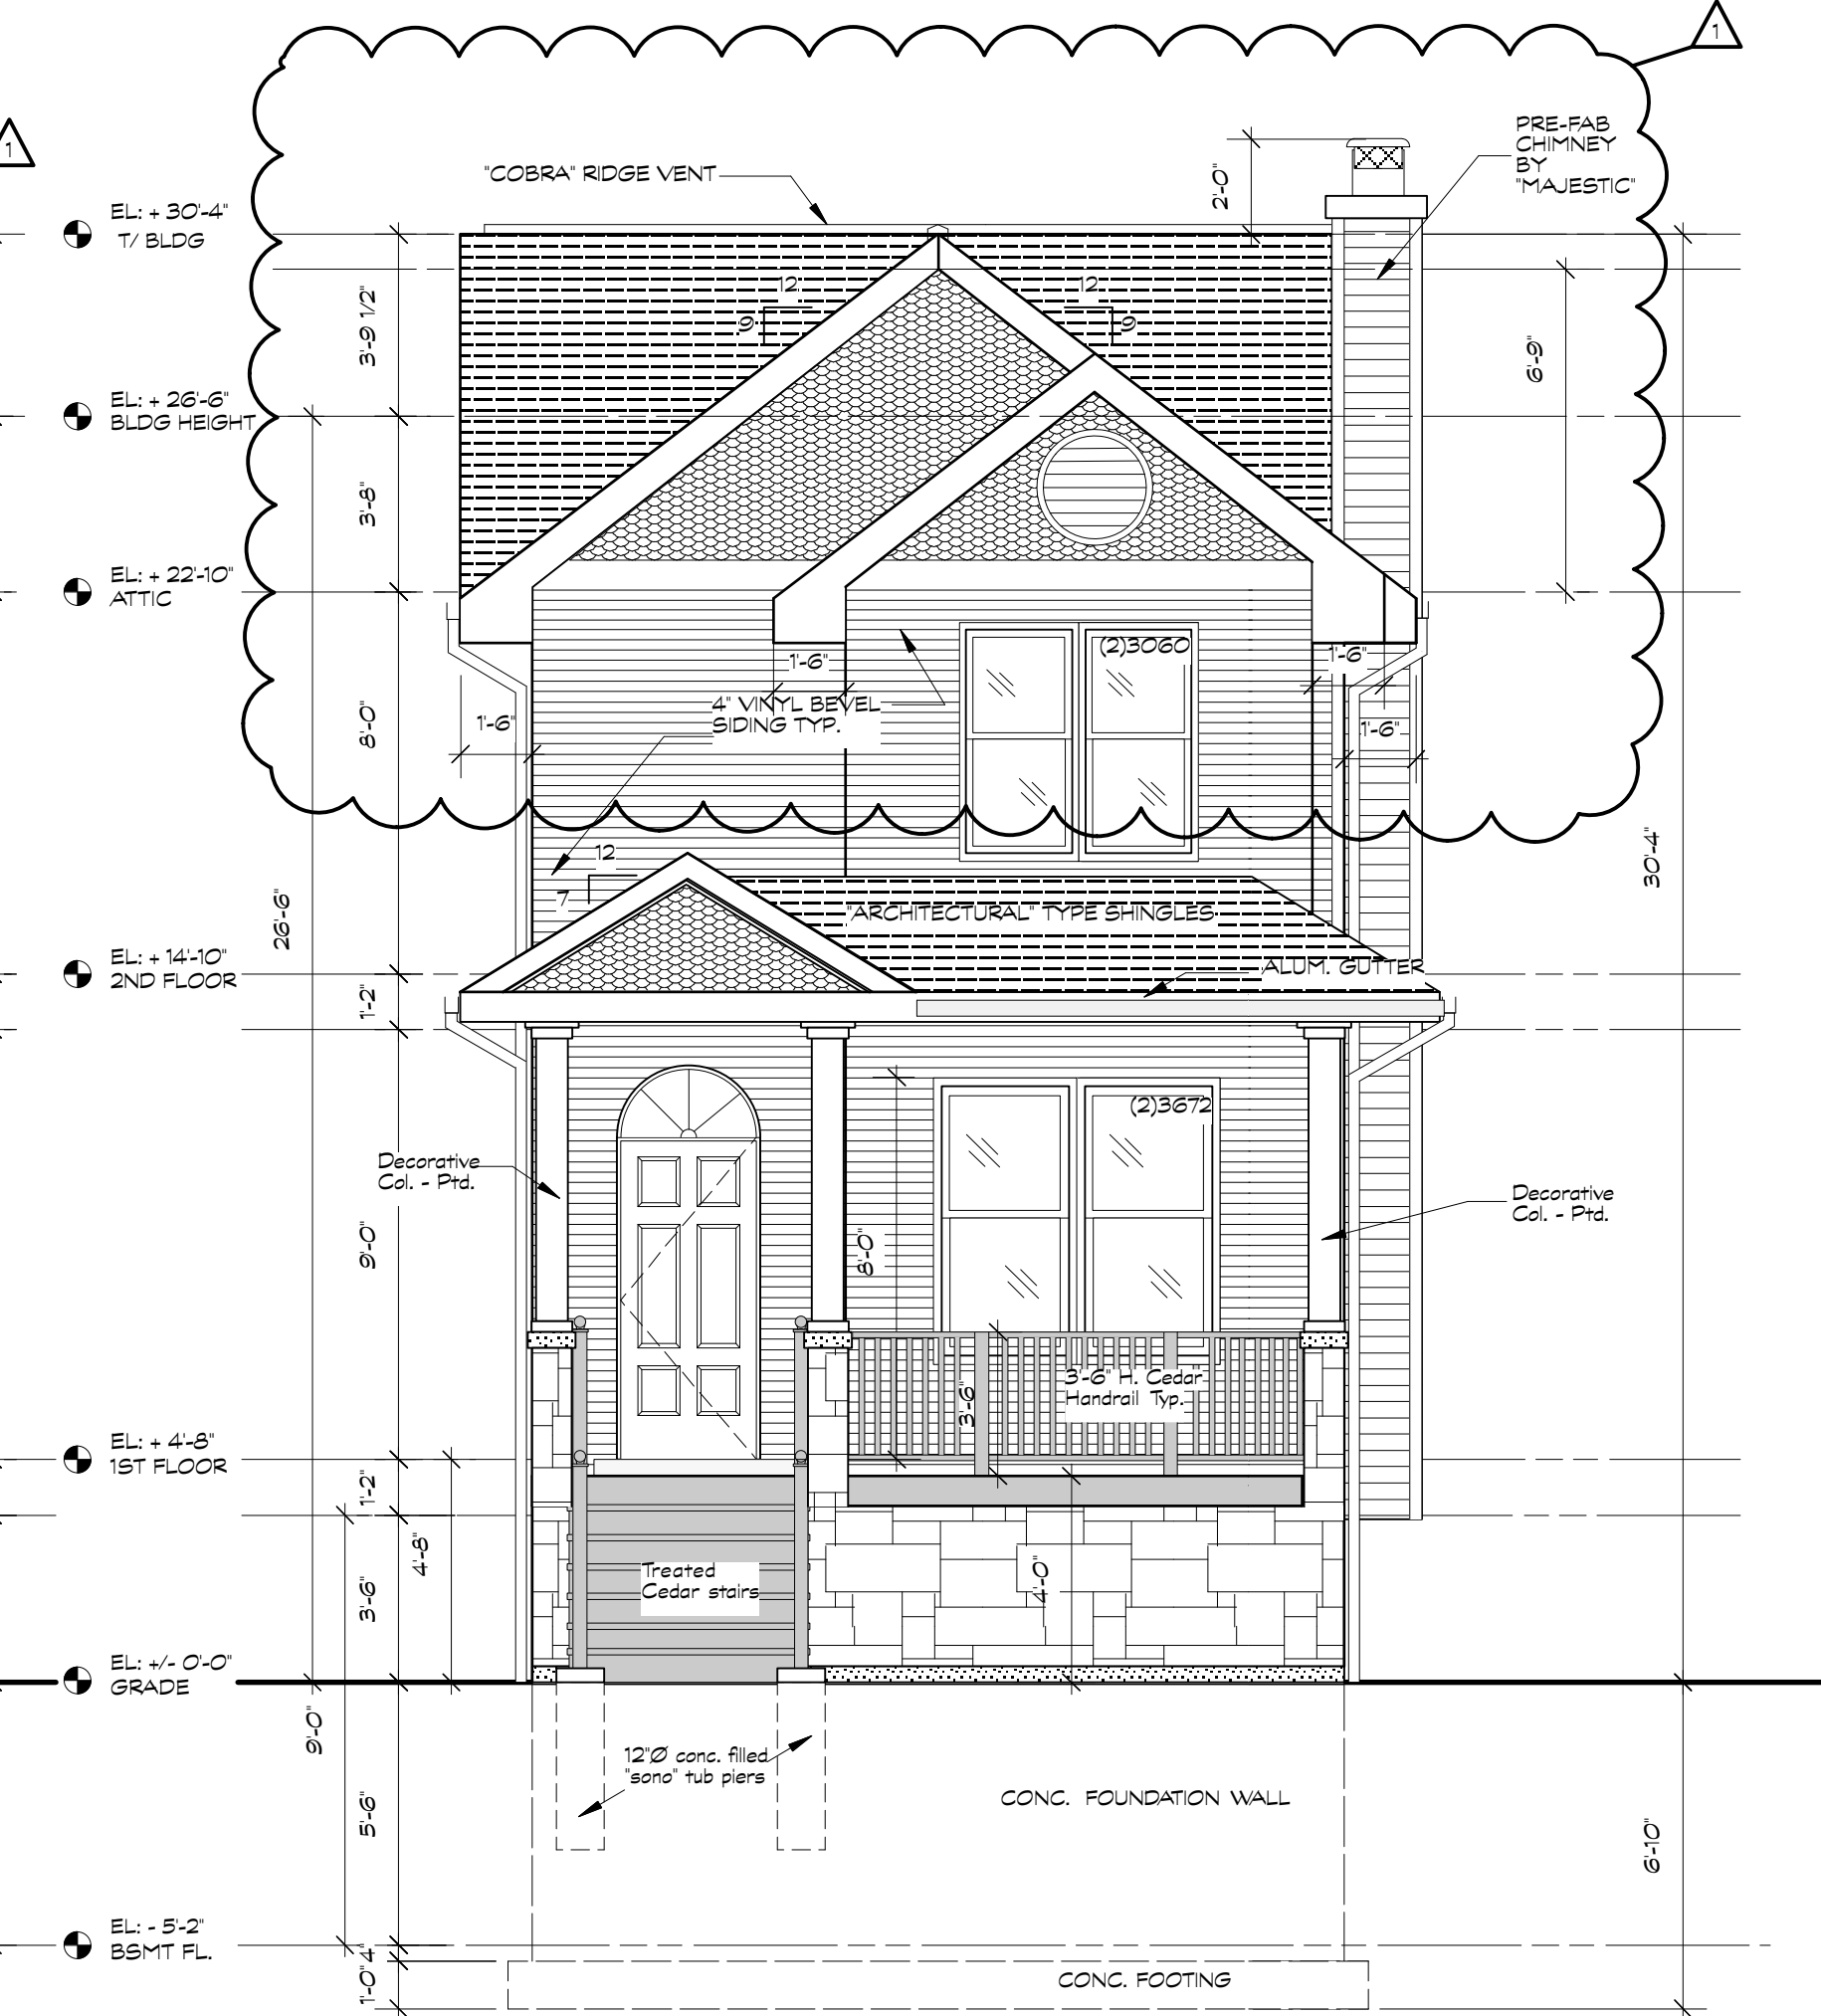

**EAST ELEVATION**

SCALE: 1/4" = 1'-0"




**NORTH ELEVATION**

SCALE: 1/4" = 1'-0"



**WEST ELEVATION**


SCALE: 1/4" = 1'-0"

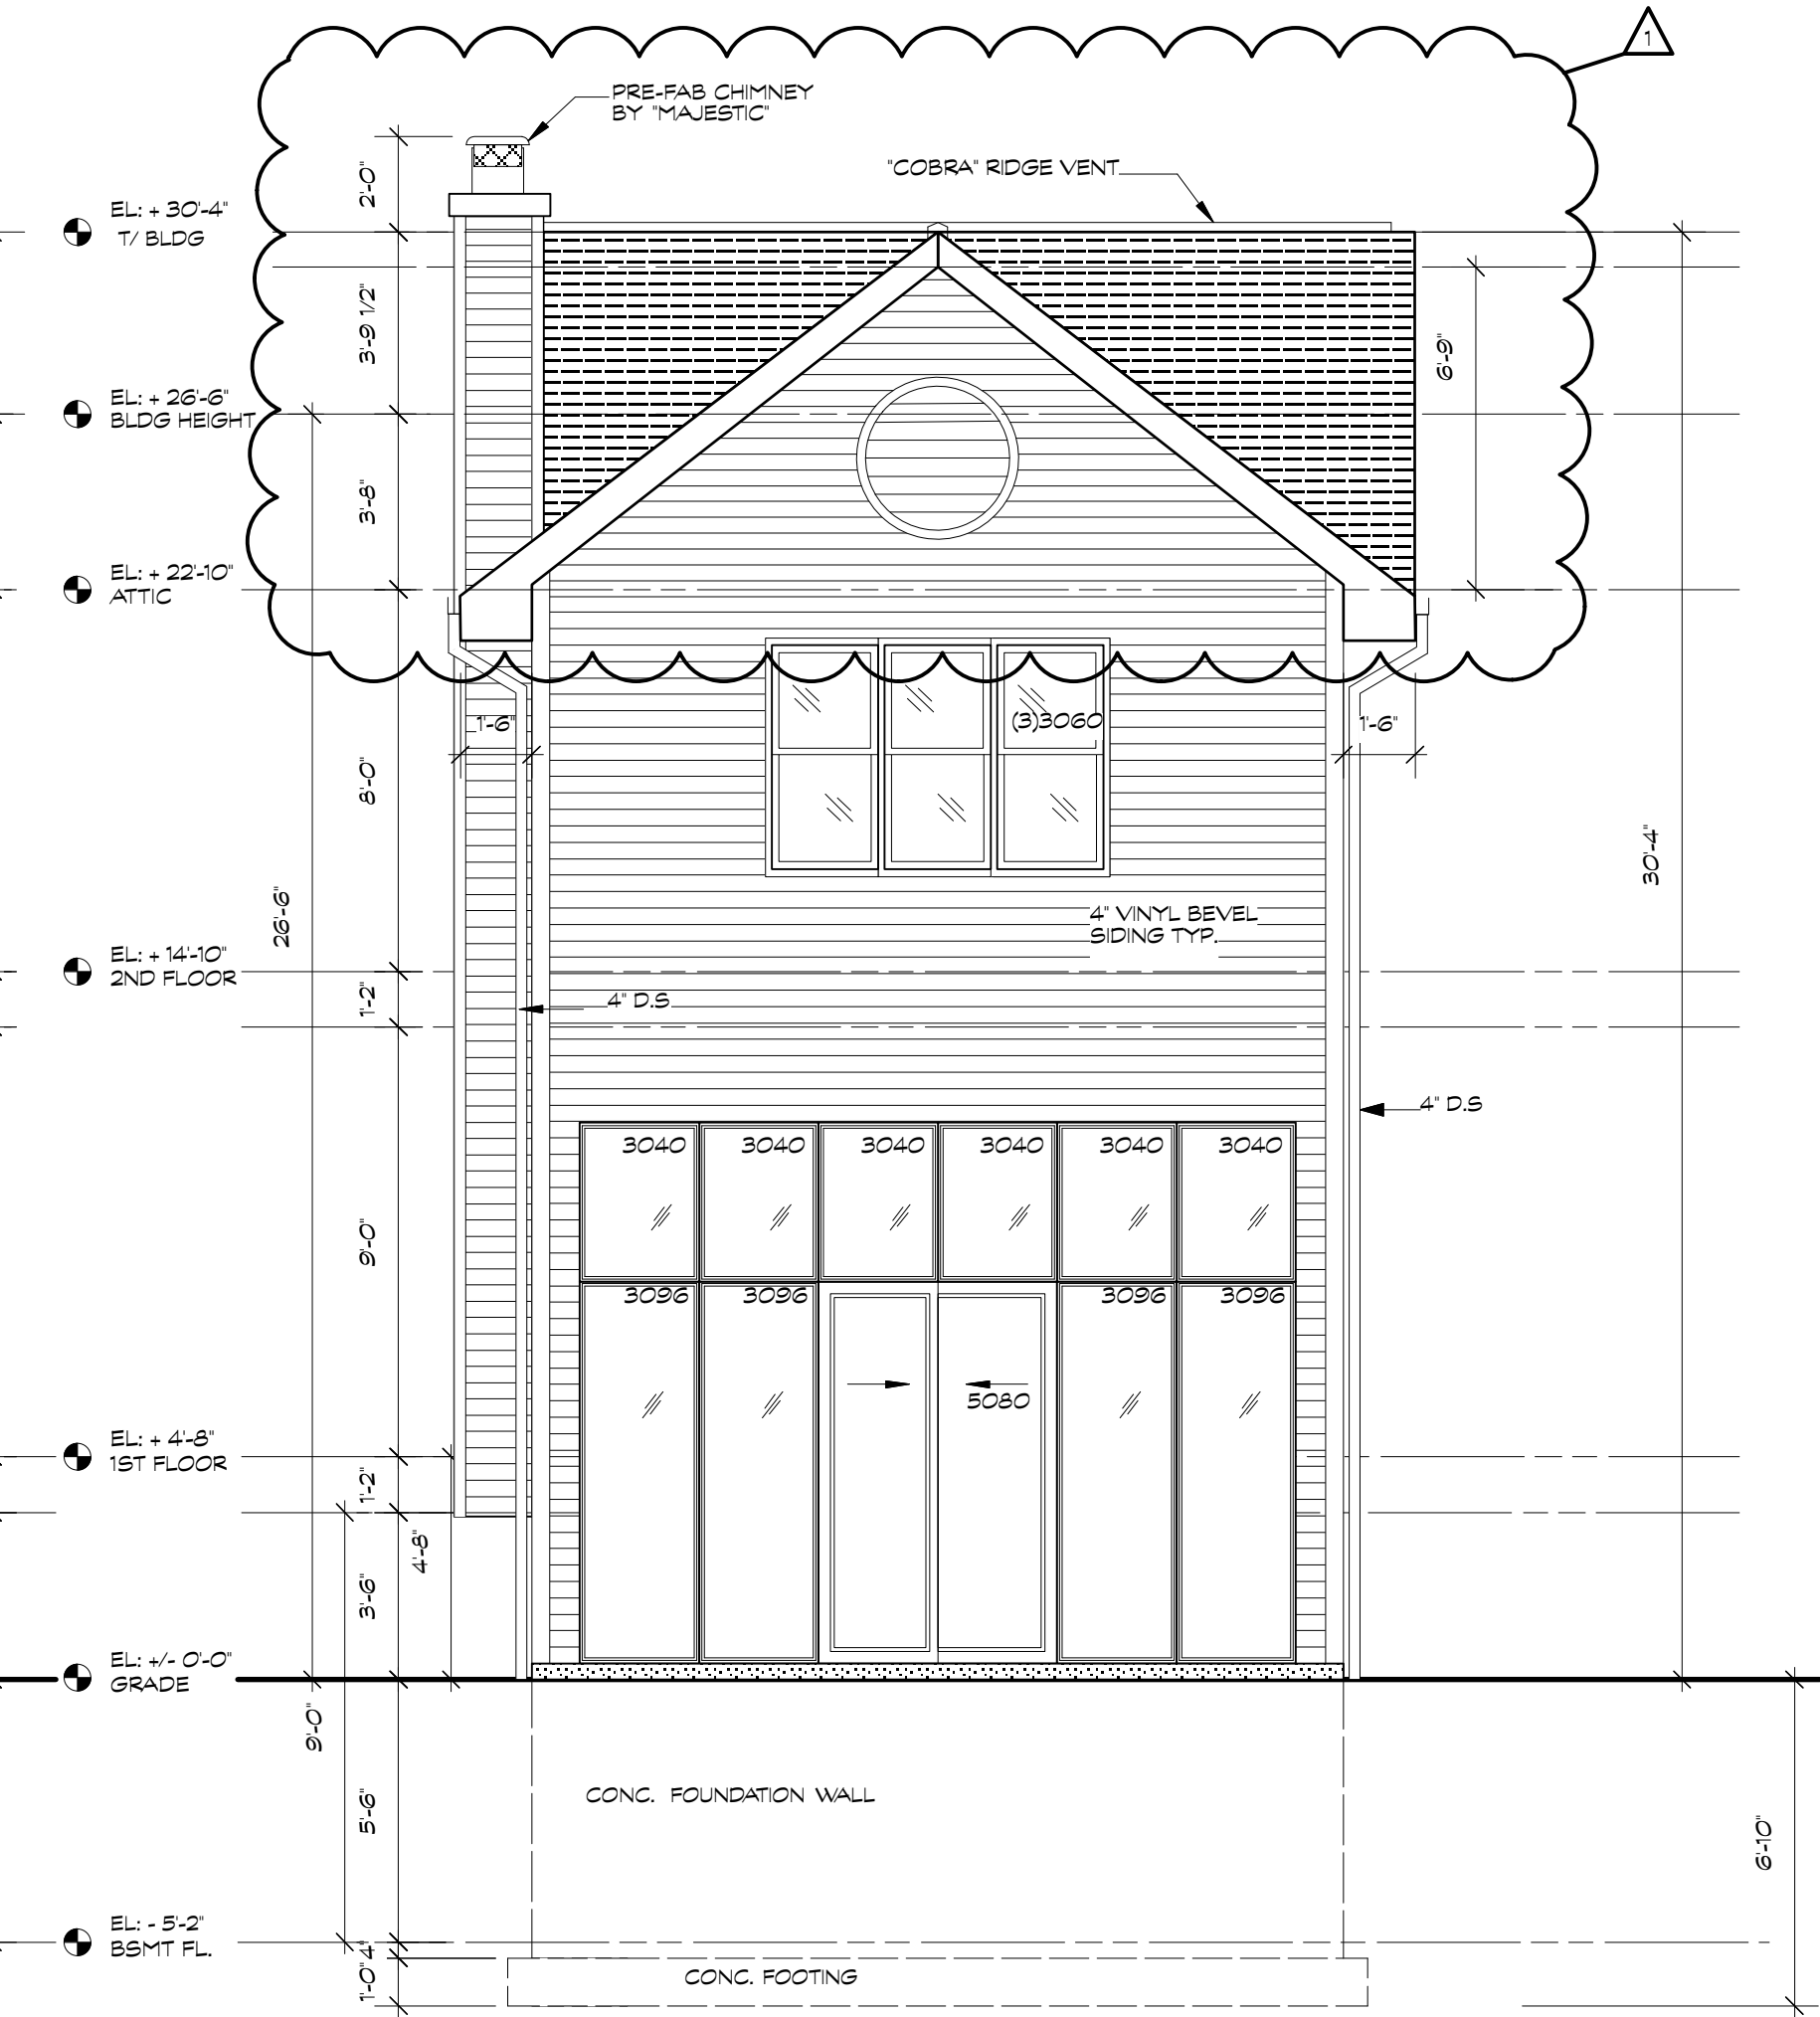

**SOUTH ELEVATION**

SCALE: 1/4" = 1'-0"

NOTE:  
HANDRAILS / GUARD RAILS TO BE DESIGNED TO RESIST 200 LB. CONCENTRATED LOAD AND SIMULTANEOUS H / V THRU'S OF 50 LB/FT AT TOP OF RAIL.

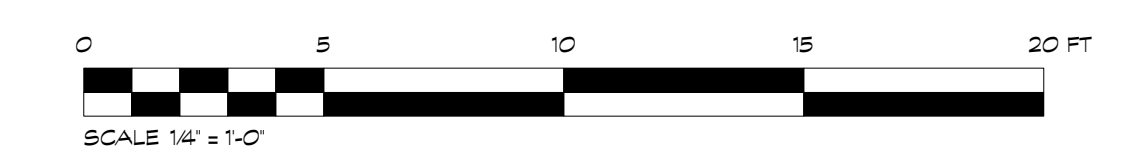

**LASZLO SIMOVIC, ARCHITECTS, L.L.C.**  
 CHICAGO, ILL. 60648-5525  
 6512 N. ARTESIAN AVE.  
 EMAIL: LASZLO@LASZLOARCH.COM  
 TEL: 773-338-2225  
 FAX: 773-338-2226

NO.	DESCRIPTION	DATE
	ISSUED FOR PERMIT	6/4/2014
	PROGRESS PRINTING	



**PROJECT:** NEW 2 STORY FRAME S.F.R. W/ BSMT. NEW OPEN FRONT YD. PORCH & NEW 2 CAR FRAME GARAGE W/ ROOF DECK  
 2414 N. BERTEAU AVE., CHICAGO, IL 60618

**OWNER:** DPBL PROPERTIES, INC. 3332 W. FOSTER #185 CHICAGO, IL 60625  
**SHEET NAME:** NEW ELEVATIONS

**PROJECT:** 3332  
**SCALE:** AS NOTED  
**DATE:** 6/4/2014

**A-3**